



8' Snow Fence



Lighting




Decking



PA System

Capital Centre

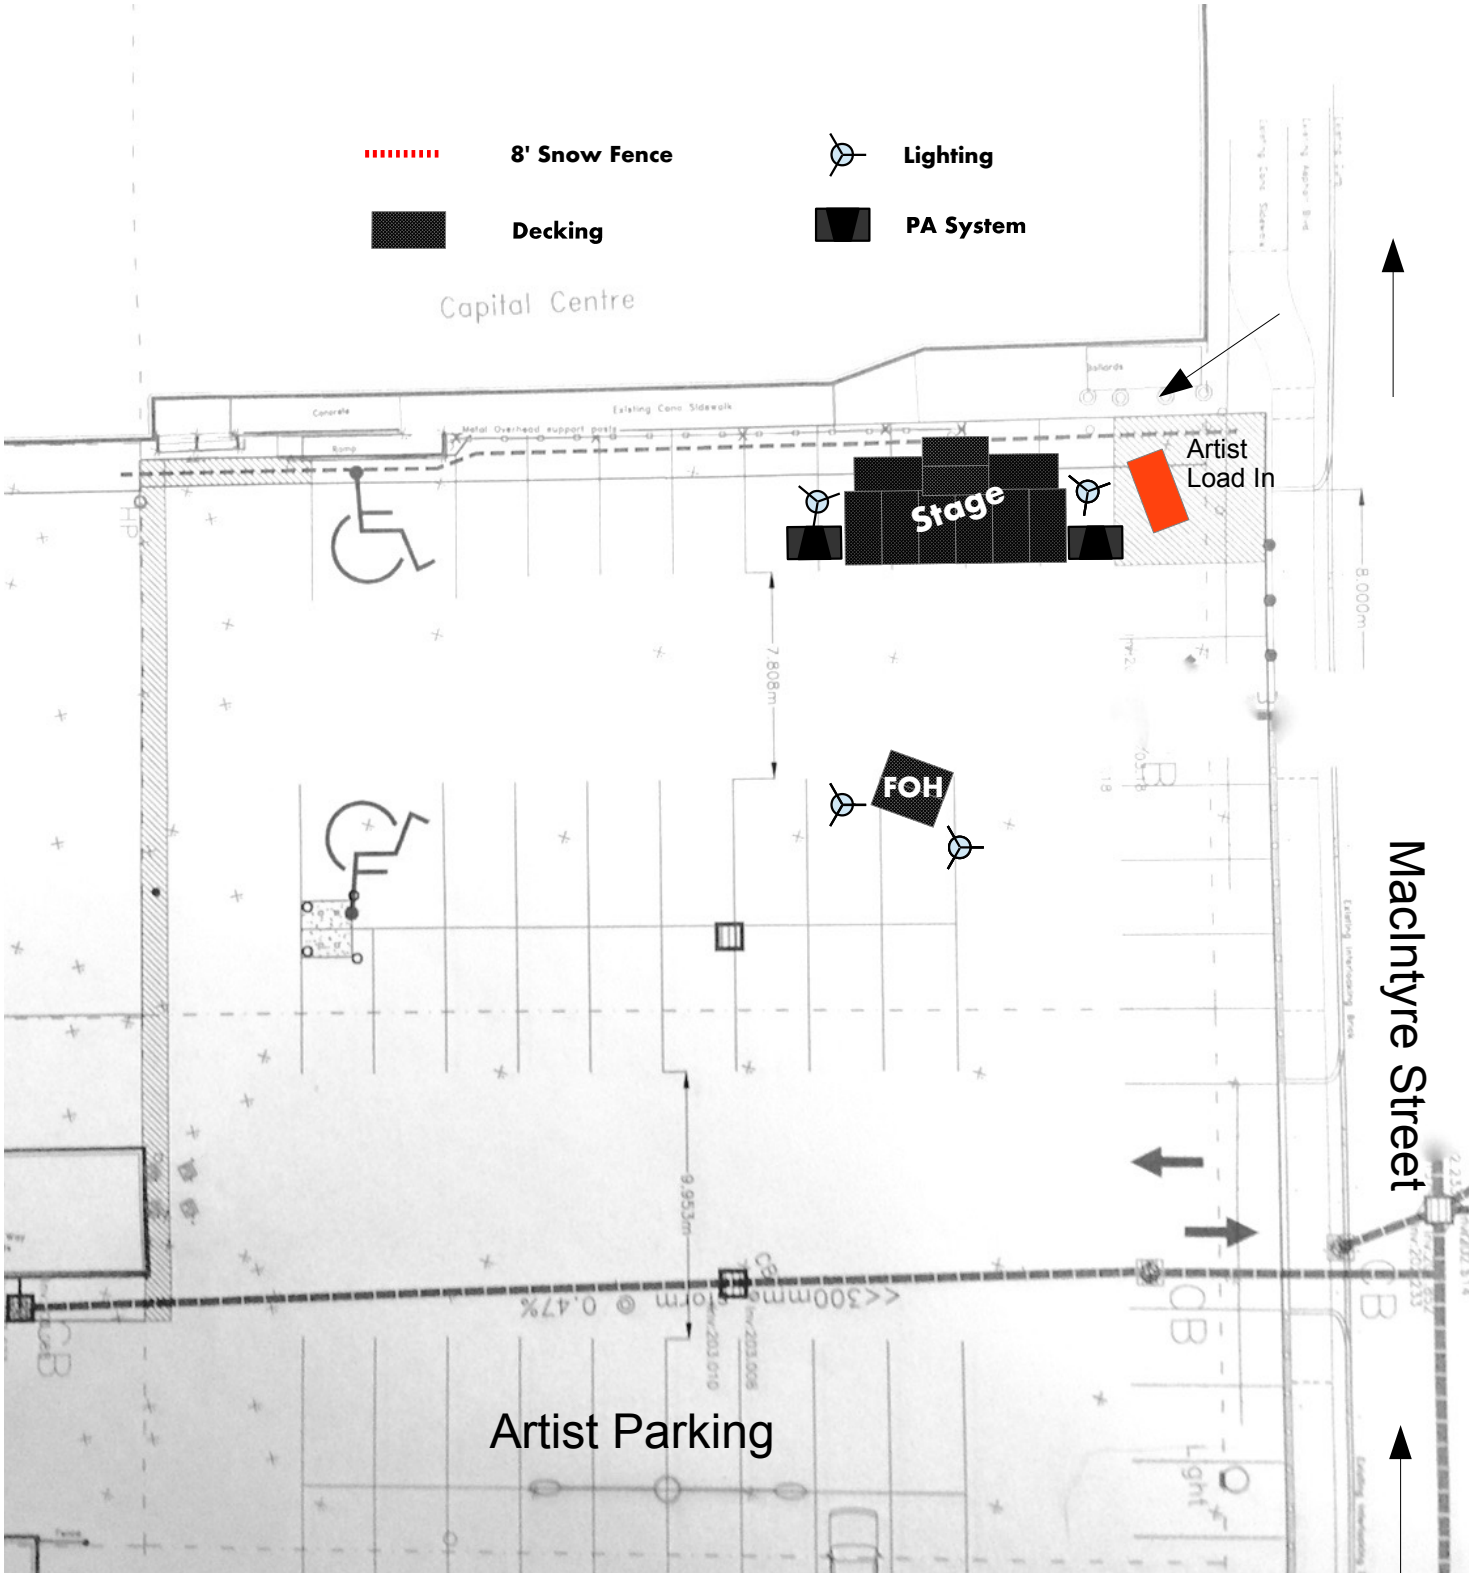

MacIntyre Street

Artist Parking

Artist Load In

Stage

FOH

8.000m

7.808m

9.953m

<<300mm Form @ 0.47%

CB

Light

2.23
2.23
2.23

8.000m